


CLEARANCE TABLE


1-WALL	2-WALL	3-WALL
4'	ONE AT 4' AND ONE AT 18'	CONSULT FACTORY

- IN APPLICATION WHERE THE UNIT IS CENTERED INSIDE AN OPEN STRINGER STYLE STAIRCASE, THE CLEARANCE TABLE CAN BE IGNORED PROVIDED THAT THE MINIMUM DIMENSION USED TO ACCOMMODATE THE UNIT INSIDE THE STAIRCASE IS THE SAME AS THE PIT RING. THE STAIRCASE MUST BE OPEN ON ALL FLOORS (INCLUDING LOWER FLOOR) ON ALL 4 SIDES OF THE UNIT. REFER TO PLANNING GUIDE FOR MORE DETAILS.
- THE UNIT CANNOT SERVER AS A FALL BARRIER. A HANDRAIL IS REQUIRED ON THE INTERIOR OF THE STAIRCASE.

TYPE 2 CAR

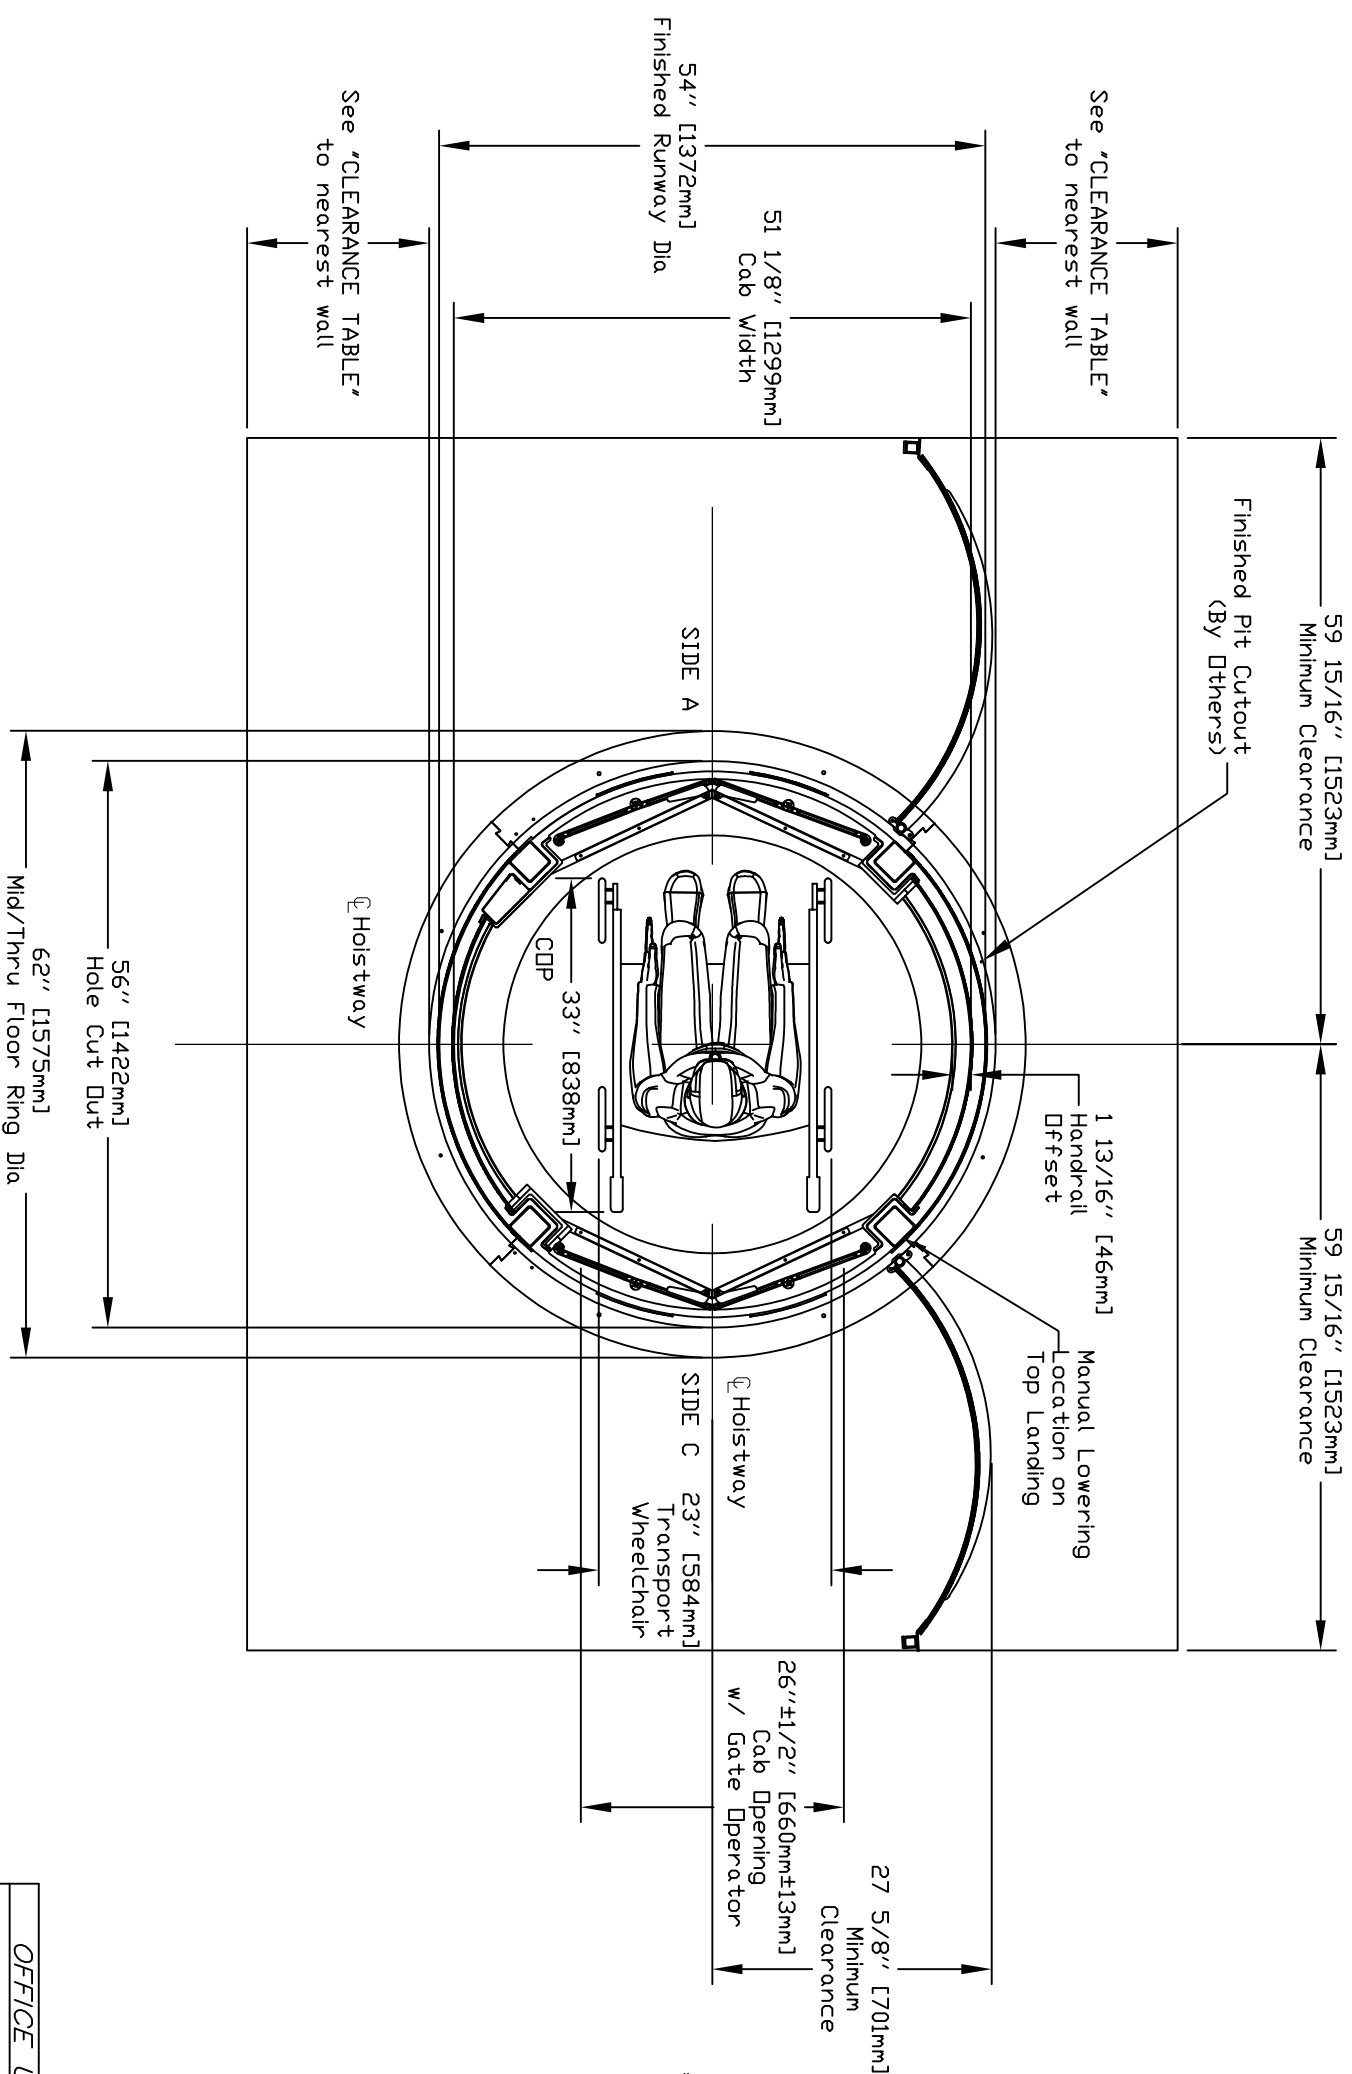


NORTH AMERICAN UNIT CONTROLLER

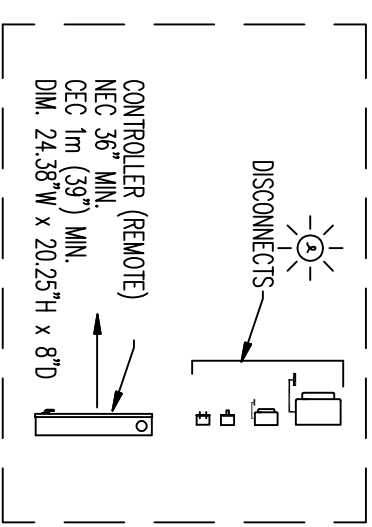

DISCONNECTS AND CONTROLLER (REMOTE)

EUROPEAN UNIT CONTROLLER

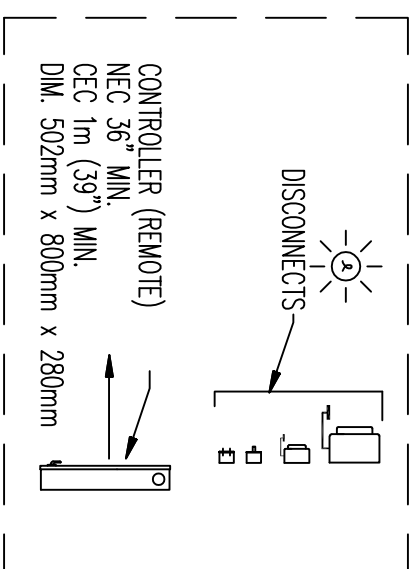

DISCONNECTS AND CONTROLLER (CE REMOTE)

PLAN VIEW - TYPE 2 CAR

OFFICE USE ONLY:	Part No.
CONFIGURATION VERSION STAMP:	Round Acrylic
MODULE VERSION STAMP:	Variant No.
VIE_112	

DATE:

CUSTOMER:
PROJECT:
REVISION DATE:

ADDRESS:
COMPLETED BY:



JOB No.

SHEET No.


1 OF 1

CLEARANCE TABLE


1-WALL	2-WALL	3-WALL
4'	ONE AT 4' AND ONE AT 18'	CONSULT FACTORY

- IN APPLICATION WHERE THE UNIT IS CENTERED INSIDE AN OPEN STRINGER STYLE STAIRCASE, THE CLEARANCE TABLE CAN BE IGNORED PROVIDED THAT THE MINIMUM DIMENSION USED TO ACCOMMODATE THE UNIT INSIDE THE STAIRCASE IS THE SAME AS THE PIT RING. THE STAIRCASE MUST BE OPEN ON ALL FLOORS (INCLUDING LOWER FLOOR) ON ALL 4 SIDES OF THE UNIT. REFER TO PLANNING GUIDE FOR MORE DETAILS.
- THE UNIT CANNOT SERVER AS A FALL BARRIER. A HANDRAIL IS REQUIRED ON THE INTERIOR OF THE STAIRCASE.

TYPE 3R CAR

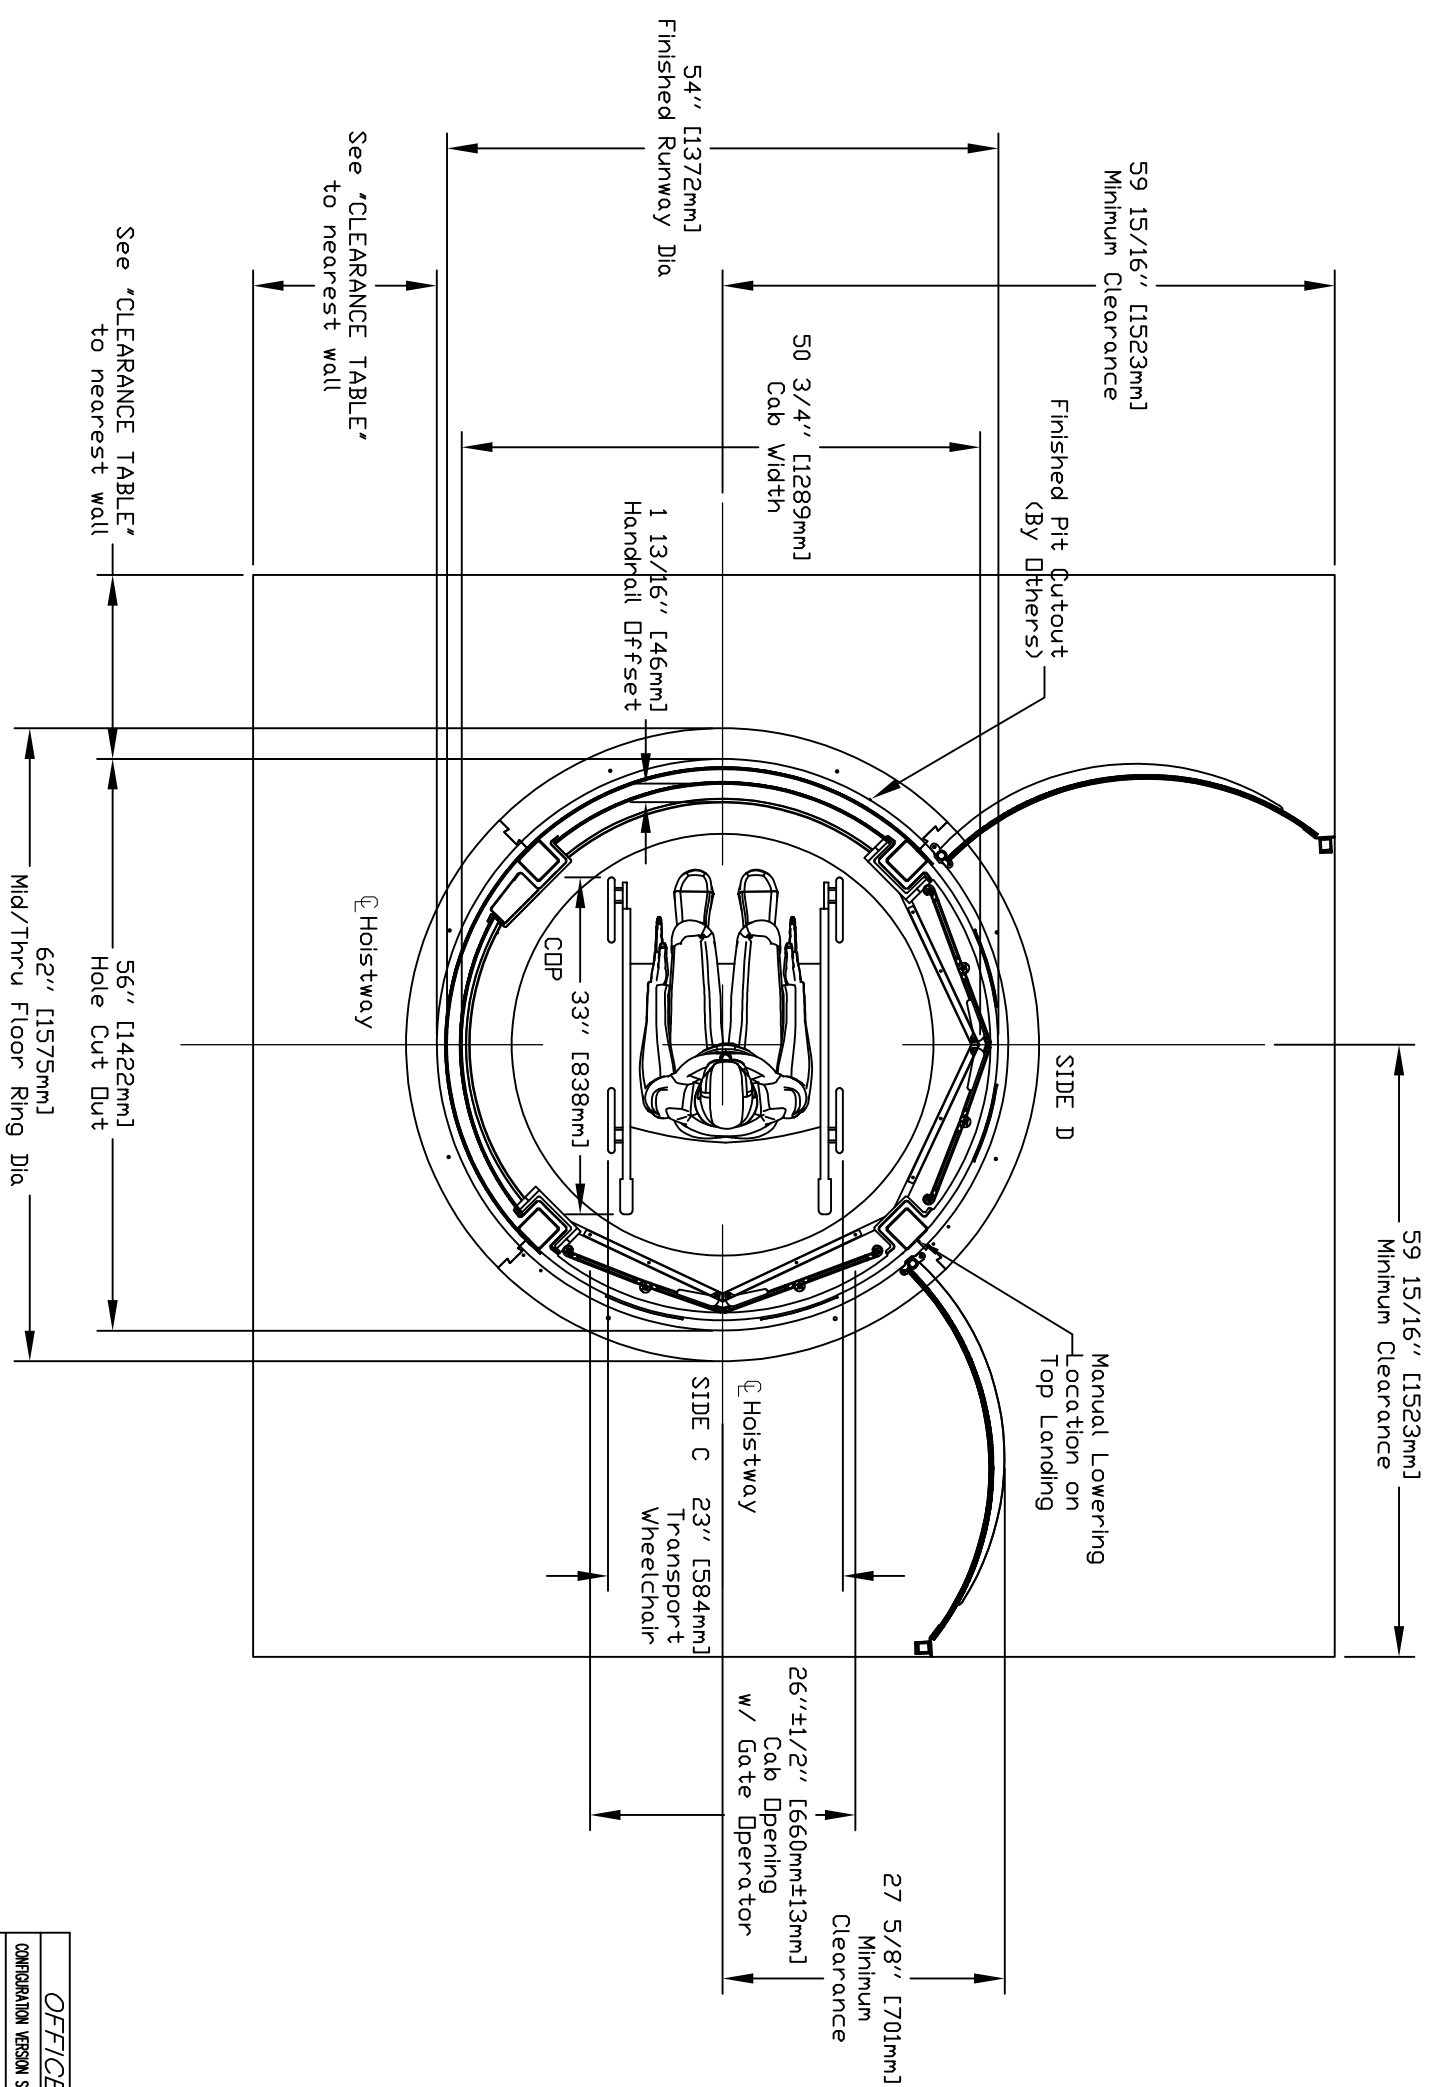


NORTH AMERICAN UNIT CONTROLLER

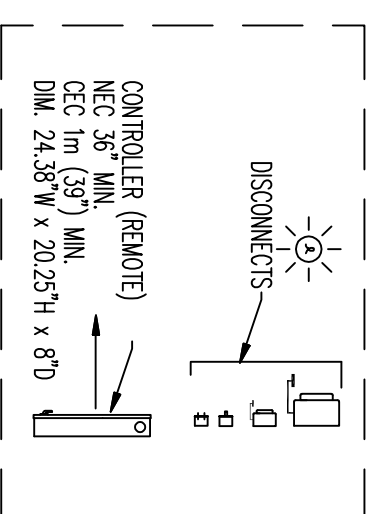

DISCONNECTS AND CONTROLLER (REMOTE)

EUROPEAN UNIT CONTROLLER

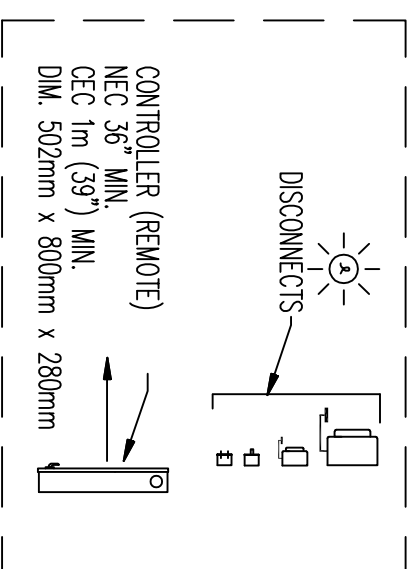

DISCONNECTS AND CONTROLLER (CE REMOTE)

PLAN VIEW - TYPE 3R CAR

OFFICE USE ONLY:	Part No.
CONFIGURATION VERSION STAMP:	Round Acrylic
MODULE VERSION STAMP:	Variant No.
1.5	
VIEW 112	

DATE:	Part No.
	Round Acrylic
	Variant No.

CUSTOMER:	PROJECT:
	ADDRESS:
	REVISION DATE:
	COMPLETED BY:

JOB No.	SHEET No.
	1 OF 1

